


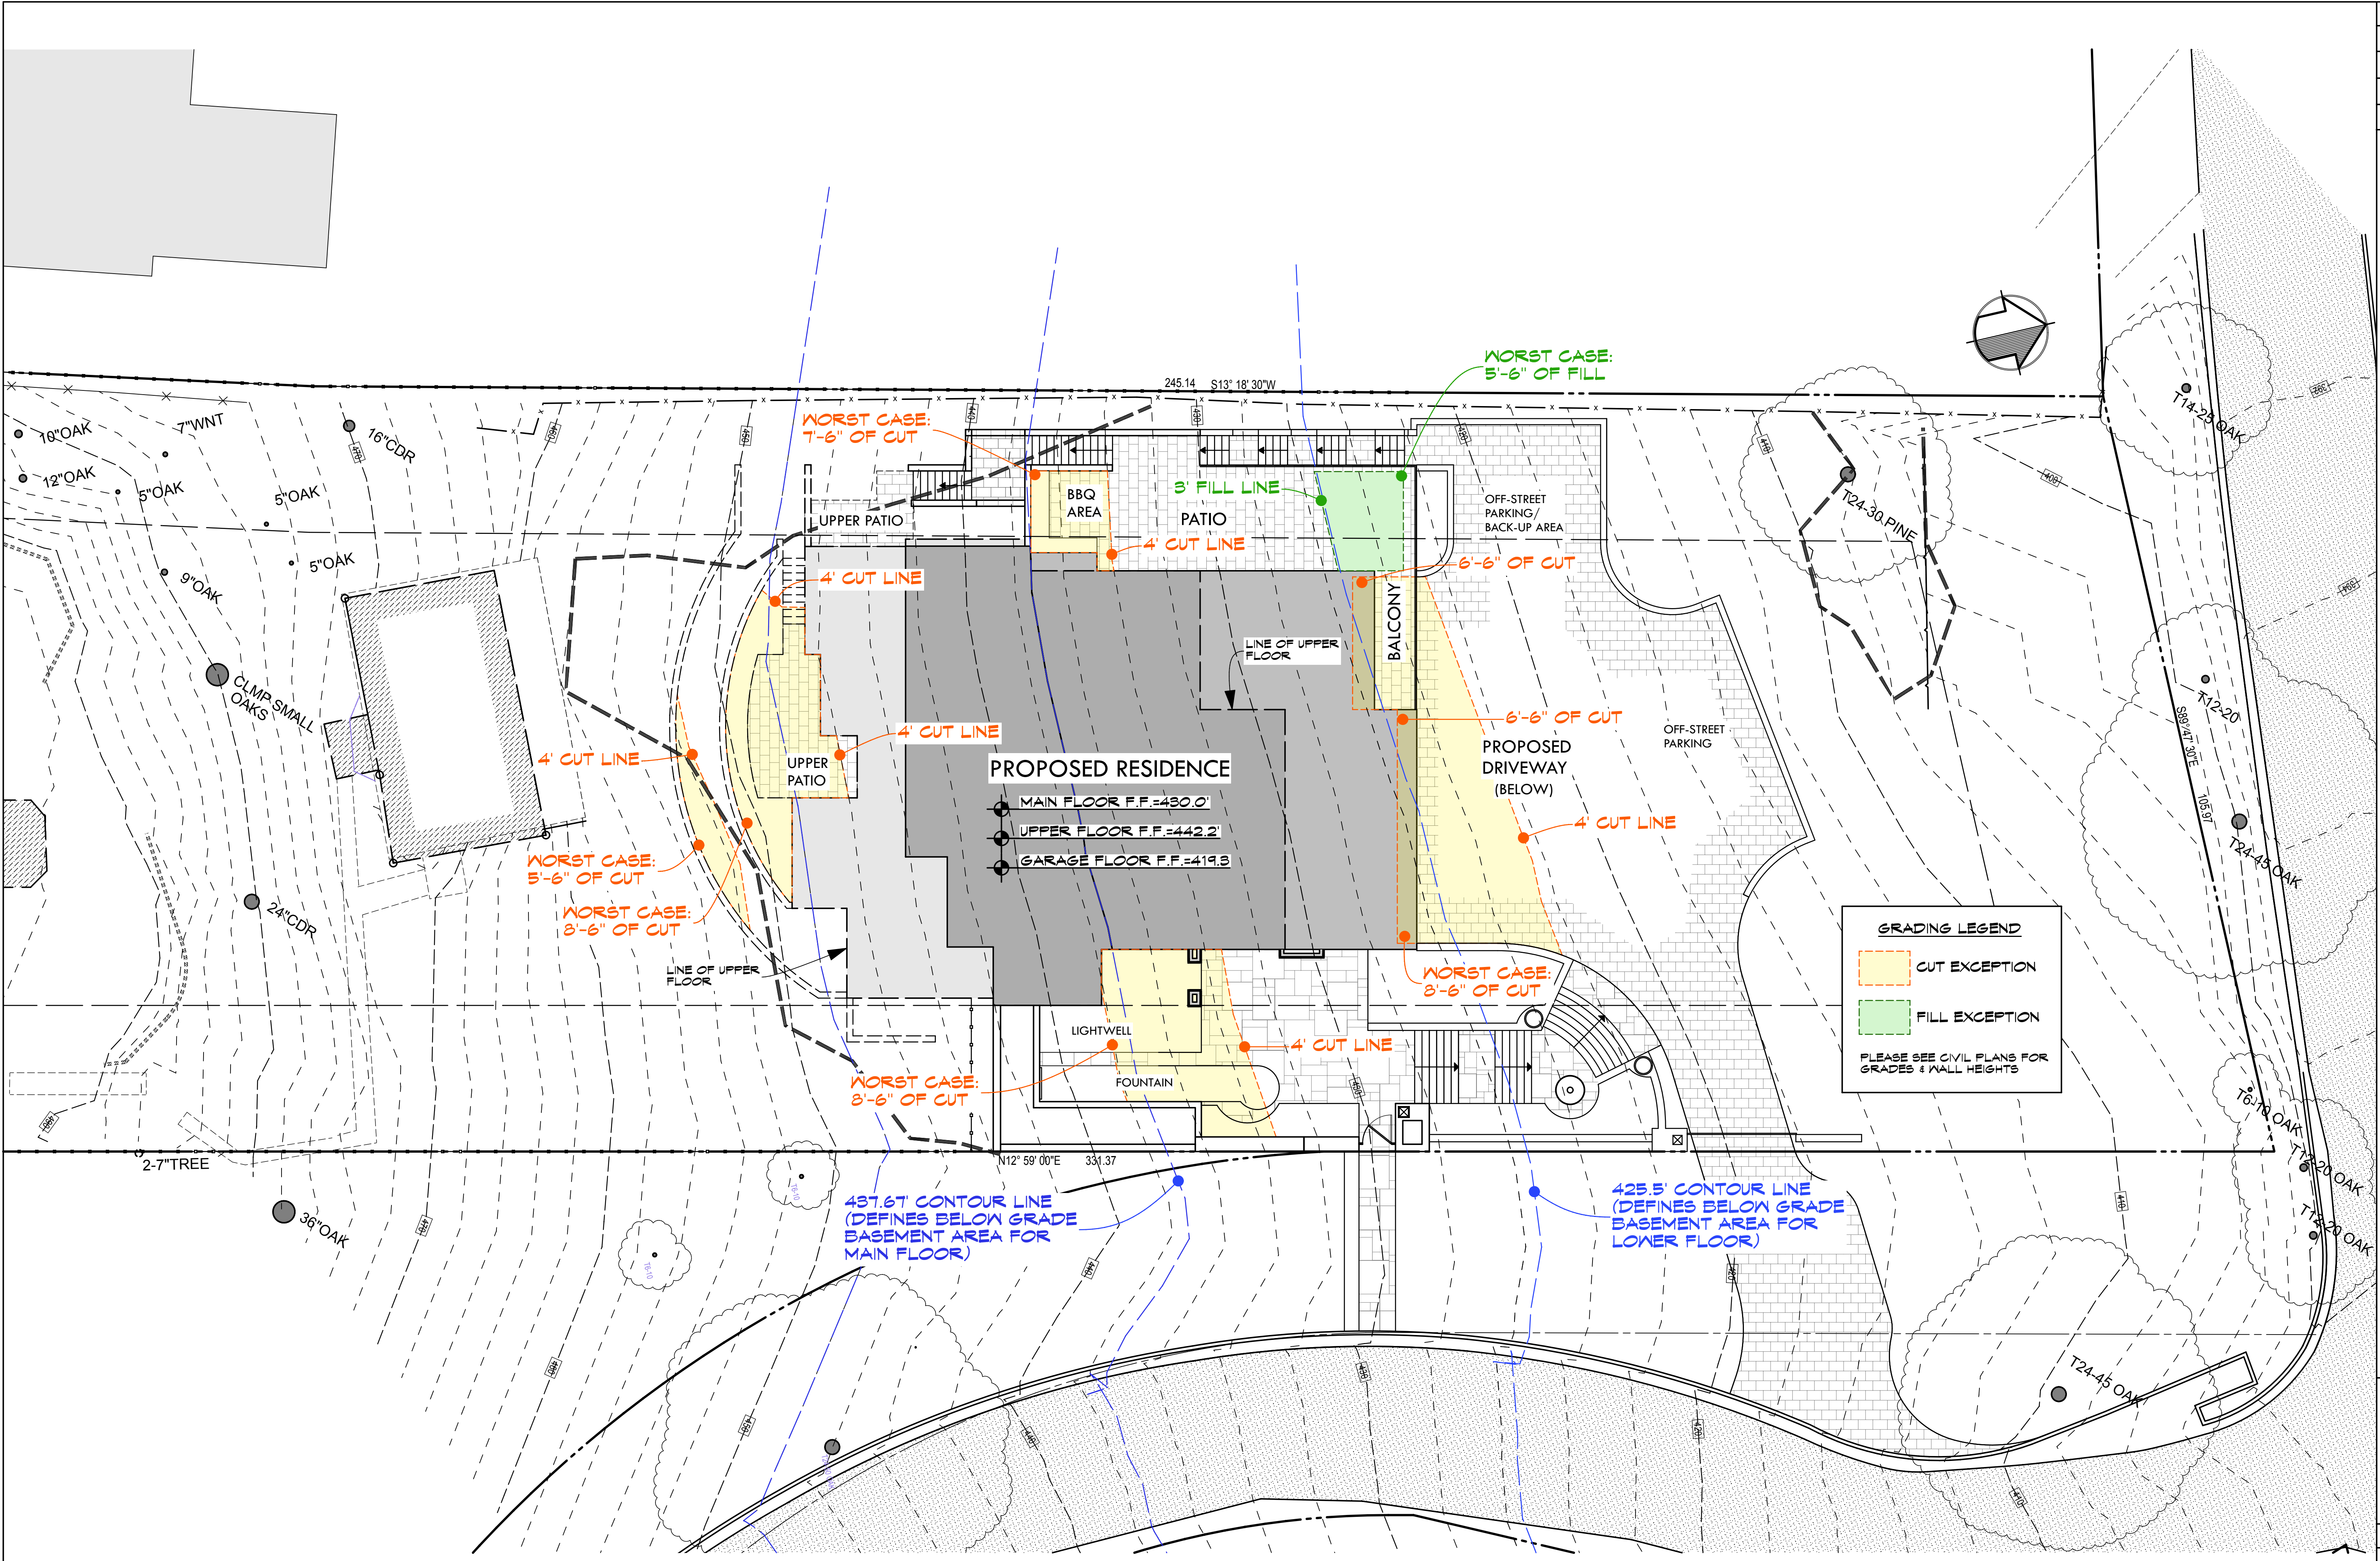

REVISIONS

KOHLSAAT & ASSOCIATES

51 UNIVERSITY AVE. • T • LOS GATOS, CA • 95030 • (408) 395-2555

A NEW RESIDENCE:

THE DIEP RESIDENCE

15925 QUAIL HILL ROAD LOS GATOS, CA

GRADING EXCEPTIONS SITE PLAN

DATE: 04/23/20

SCALE: AS SHOWN

SHEET

A-4

4 OF -

***This Page
Intentionally
Left Blank***