



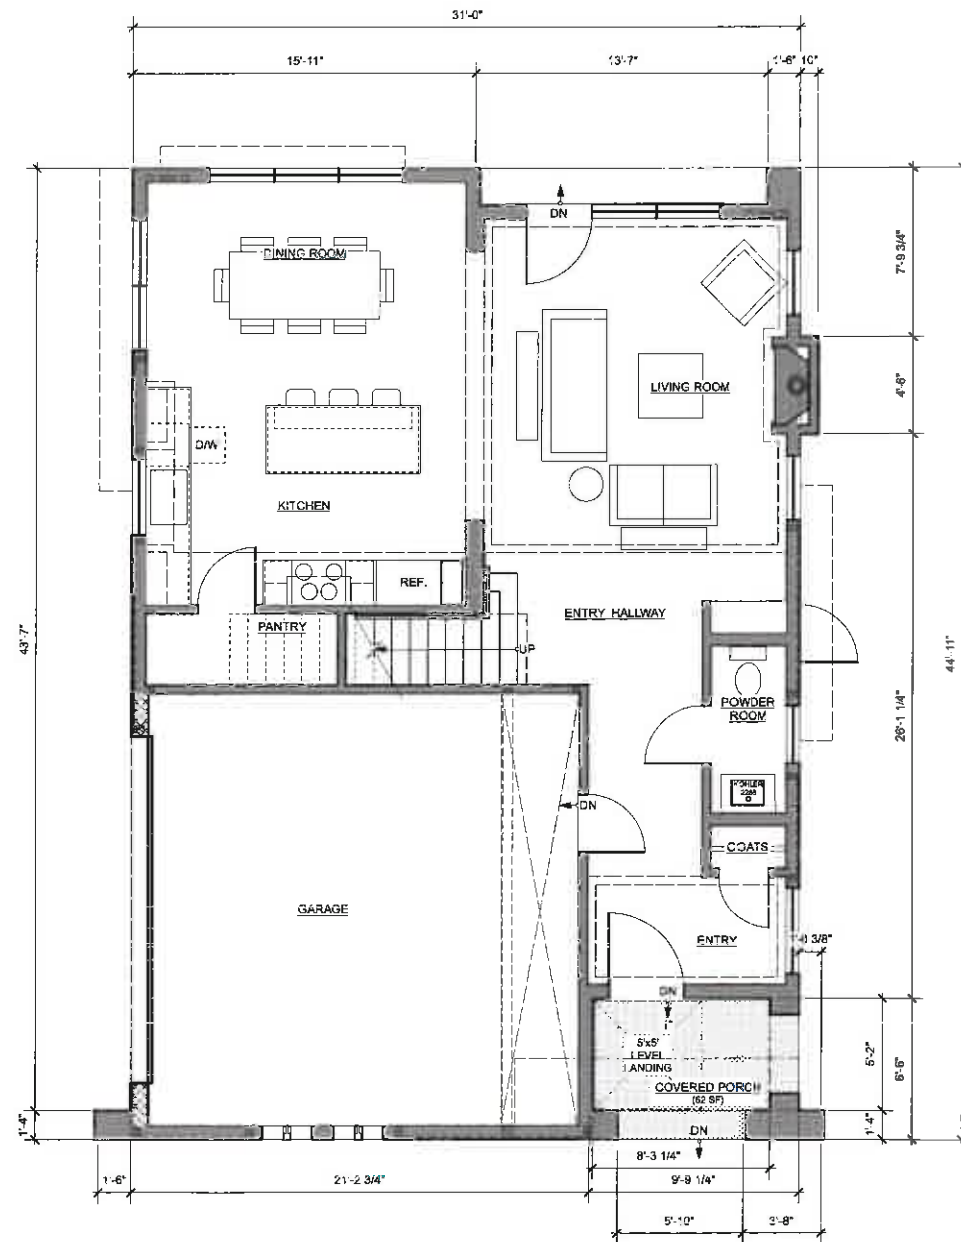

2 UNIT 1 - FIRST FLOOR PLAN - FEB 2014
SCALE: 1/4" = 1'-0"

**PREVIOUSLY APPROVED PORCH
FEB 2014 - UNIT 1 PORCH AREA: 62 SF**

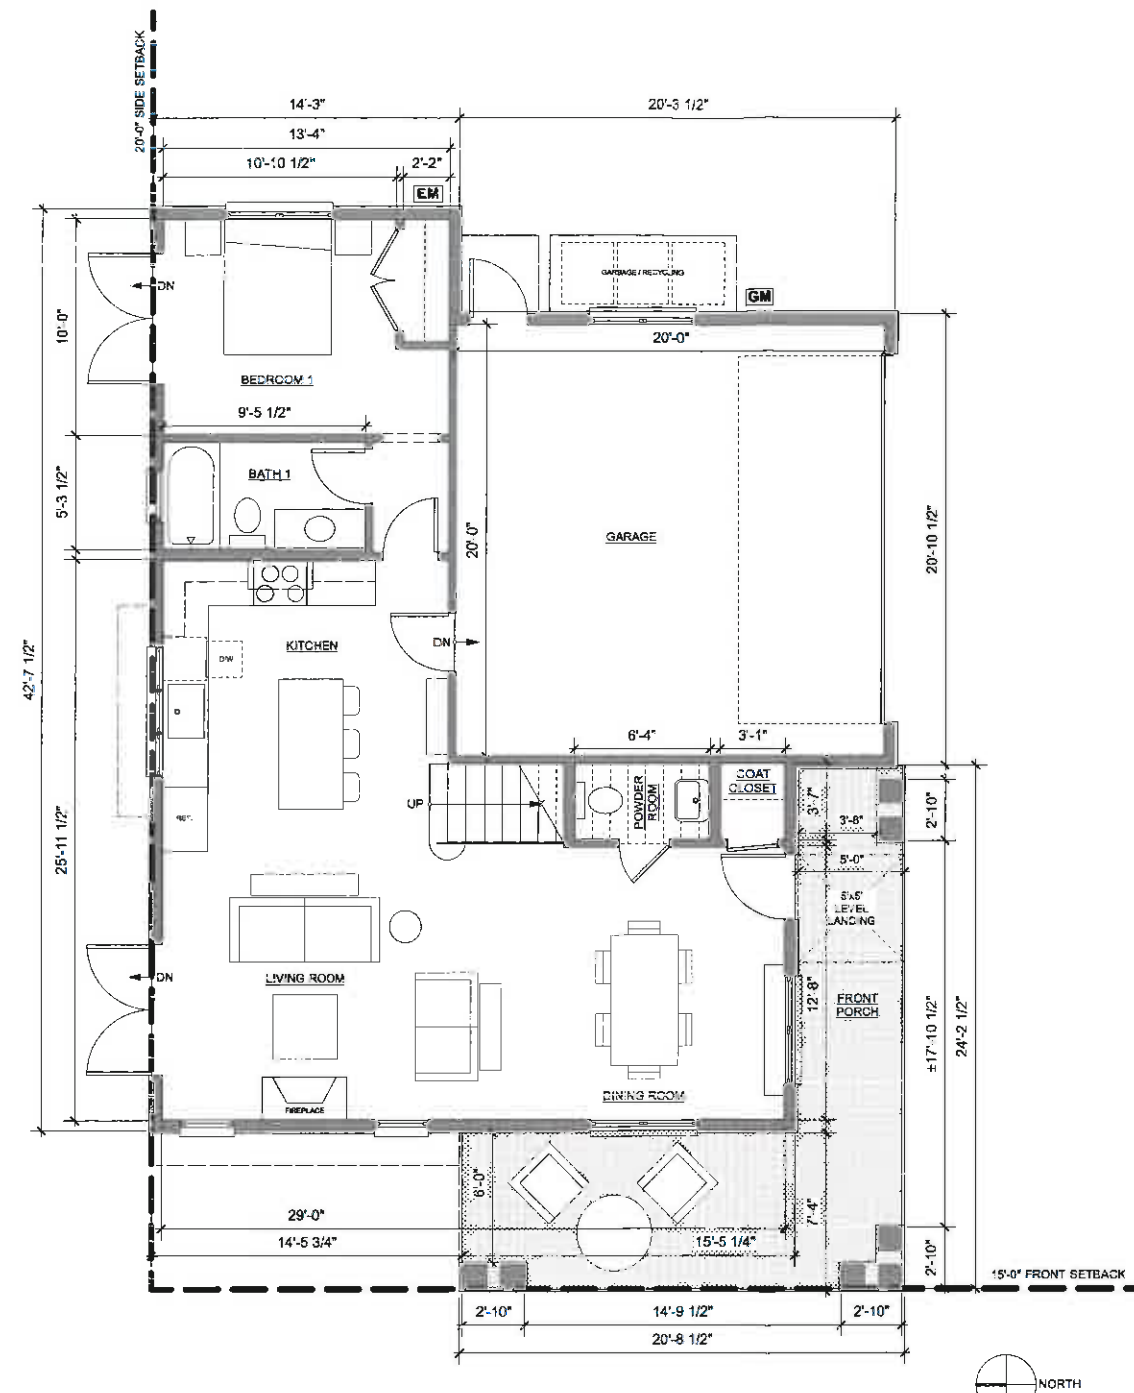

1 UNIT 1 - FIRST FLOOR PLAN - SEPT 2014
SCALE: 1/4" = 1'-0"

**CURRENT PORCH PROPOSAL
SEPT 2014 - UNIT 1 PORCH AREA: 234 SF**



CHRIS KUMMERER & ASSOCIATES
P: 650.233.0342 | 650.233.0345
4259 AVENUE 103, SAN JOSE, CA 95128
THE CKA ARCHITECTS COMPANY
CKA.ASOCIATES.COM

REVISIONS:
3-27-2013 TECHNICAL REVIEW SUBMITTAL
4-26-2013 TECHNICAL REVIEW RESPONSE
11-19-2013 PLANNING COMMISSION SUBMITTAL
6-11-2014 TECHNICAL REVIEW SUBMITTAL

UNION ORCHARDS

258 UNION AVENUE, LOS GATOS, CA 95032

CONSULTANT:

STAMP:



PAGE NUMBER:

A2.1a

UNIT 1 - PLANS

THIS DOCUMENT IS THE PROPERTY OF CKA ARCHITECTS. IT IS TO BE USED ONLY FOR THE PROJECT AND SITE SPECIFICALLY IDENTIFIED HEREON. IT IS NOT TO BE REPRODUCED, COPIED, OR TRANSMITTED IN ANY FORM OR BY ANY MEANS, ELECTRONIC OR MECHANICAL, WITHOUT THE WRITTEN PERMISSION OF CKA ARCHITECTS.



CHRIS KUMMLER & ASSOCIATES
P 650.233.0342 F 650.233.0345
400 AVENUE 100, SUITE 100, LOS GATOS, CA 95032
CKA ARCHITECTS.COM


REVISIONS:
3-27-2013 TECHNICAL REVIEW SUBMITTAL
4-25-2013 TECHNICAL REVIEW RESPONSE
11-12-2013 PLANNING COMMISSION SUBMITTAL
5-14-2014 TECHNICAL REVIEW SUBMITTAL

UNION ORCHARDS

258 UNION AVENUE, LOS GATOS, CA 95032

CONSULTANT:

STAMP:

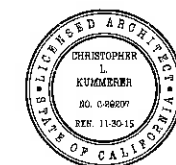

PAGE NUMBER:

A2.1b

UNIT 1 - ELEVATIONS




4 UNIT 1 - EAST ELEVATION
SCALE: 1/4" = 1'-0"



3 UNIT 1 - NORTH (REAR) ELEVATION
SCALE: 1/4" = 1'-0"



2 UNIT 1 - WEST (UNION AVENUE) ELEVATION
SCALE: 1/4" = 1'-0"

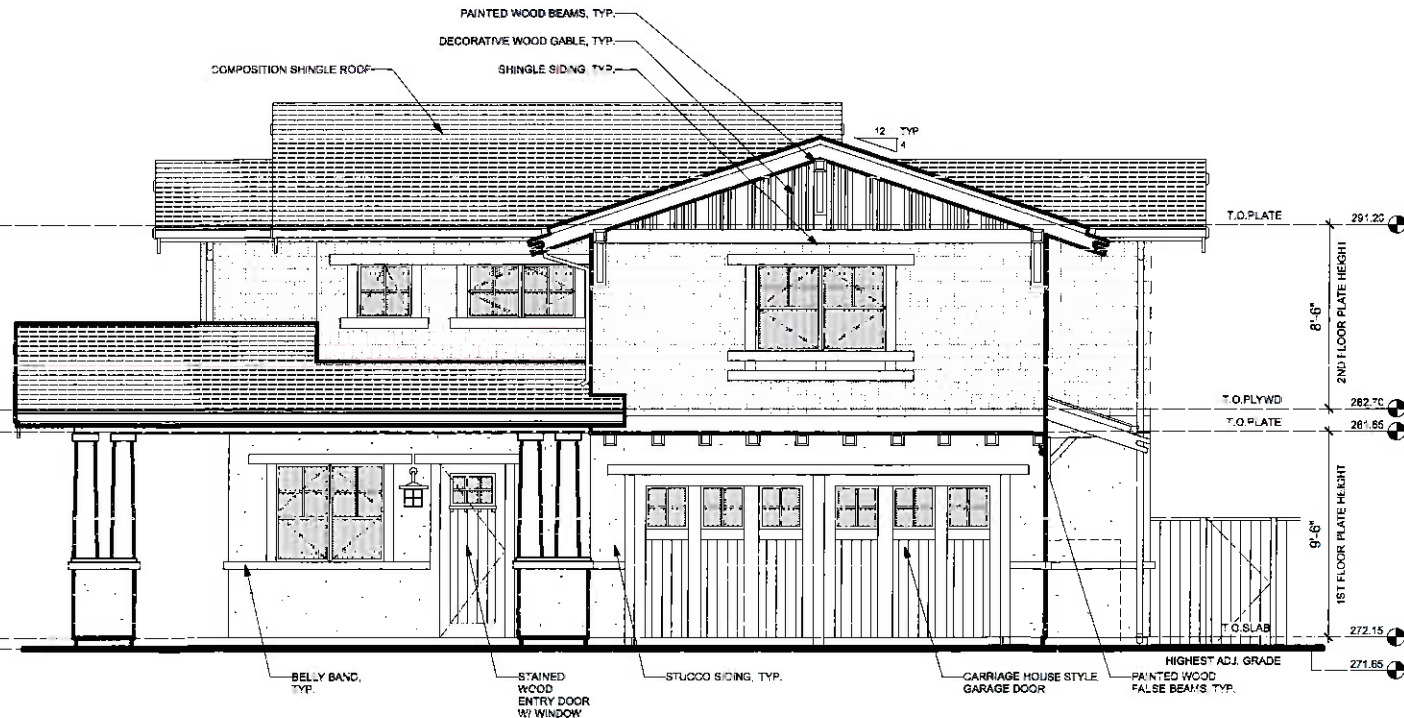

1 UNIT 1 - SOUTH (FRONT ENTRY / GARAGE ACCESS) ELEVATION
SCALE: 1/4" = 1'-0"



REVISIONS:

3-27-2013 TECHNICAL REVIEW SUBMITTAL

4-26-2013 TECHNICAL REVIEW RESPONSE

11-19-2013 PLANNING COMMISSION
SUBMITTAL

6-11-2014 TECHNICAL REVIEW SUBMITTAL

UNION ORCHARDS

258 UNION AVENUE, LOS GATOS, CA 95032

CONSULTANT:


STAMP.



PAGE NUMBER:


A2.2a

UNIT 2 • PLANS

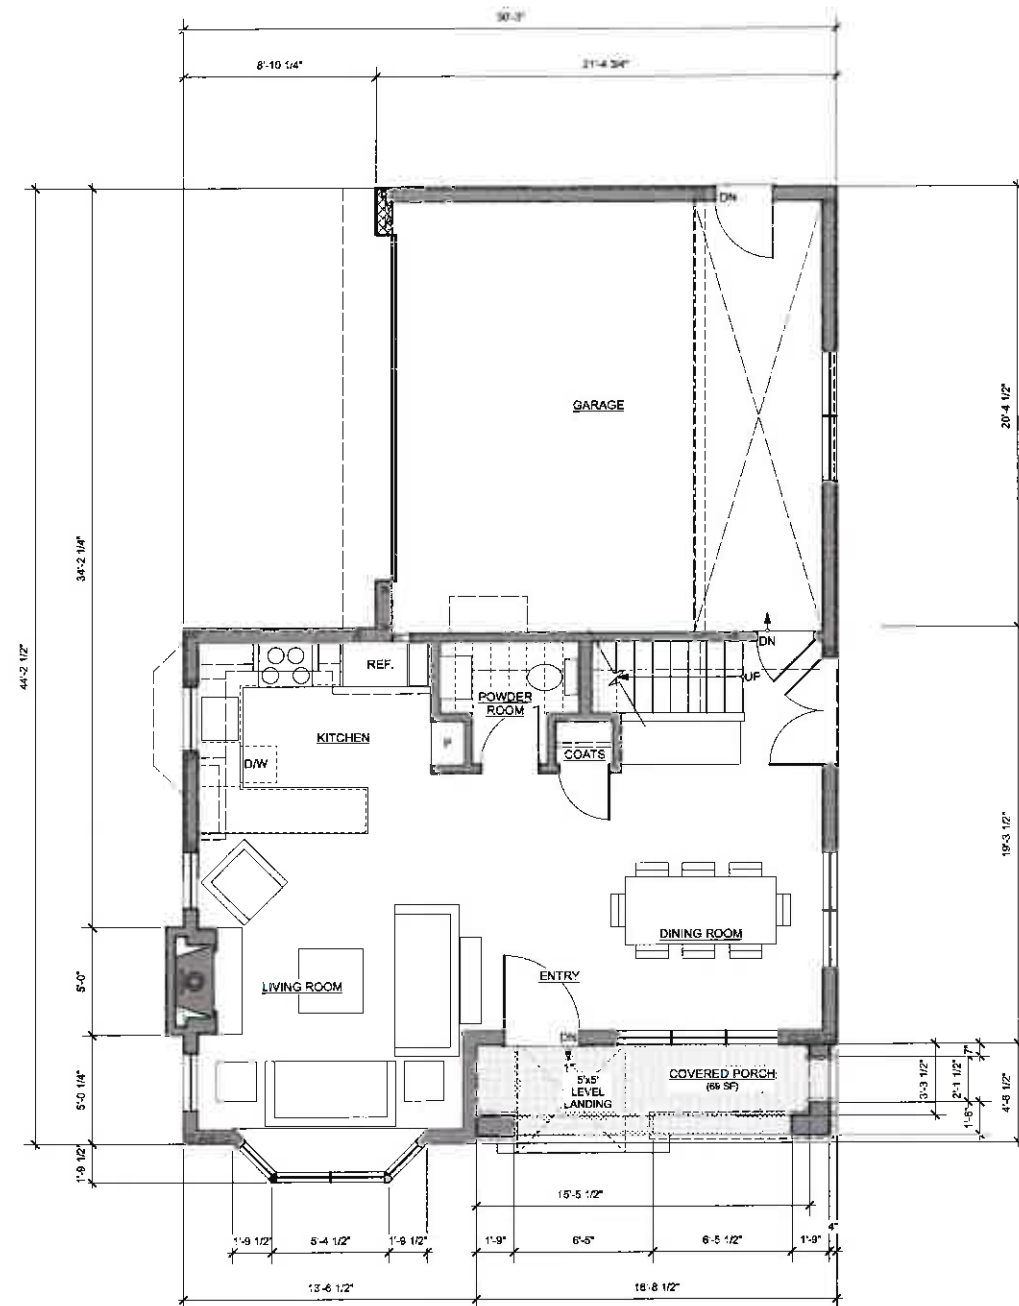

2 UNIT 2 - FIRST FLOOR PLAN - FEB 2014
SCALE: 1/4" = 1'-0"

**PREVIOUSLY APPROVED PORCH
FEB 2014 - UNIT 2 PORCH AREA: 69 SF**

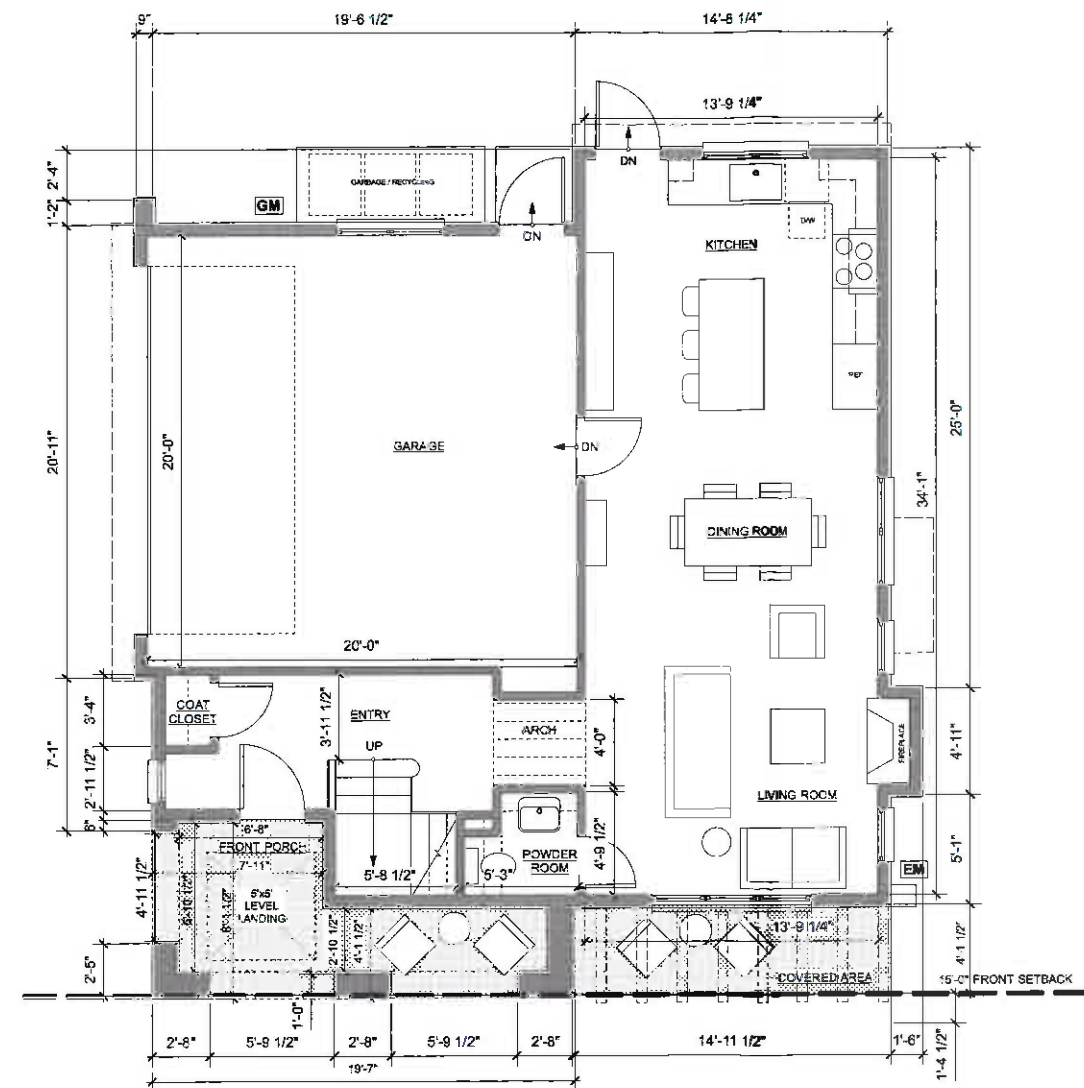

1 UNIT 2 - FIRST FLOOR PLAN - SEPT 2014
SCALE: 1/4" = 1'-0"

CURRENT PORCH PROPOSAL
SEPT 2014 - UNIT 2 PORCH AREA: 111 SF
SEPT 2014 - UNIT 2 COVERED AREA: 62 SF





CHRIS KUMMERER & ASSOCIATES
P 650.233.0342 • 650.233.0345
258 UNION AVENUE, LOS GATOS, CA 95032
THE K&A ARCHITECTS™
CKA.ASOCIATES.COM

REVISIONS:
3-27-2013 TECHNICAL REVIEW SUBMITTAL
4-26-2013 TECHNICAL REVIEW RESPONSE
11-19-2013 PLANNING COMMISSION SUBMITTAL
6-11-2014 TECHNICAL REVIEW SUBMITTAL

UNION ORCHARDS

258 UNION AVENUE, LOS GATOS, CA 95032

CONSULTANT:

STAMP:




PAGE NUMBER:

A2.2b

UNIT 2 - ELEVATIONS




4 UNIT 2 - EAST ELEVATION
SCALE: 1/4" = 1'-0"

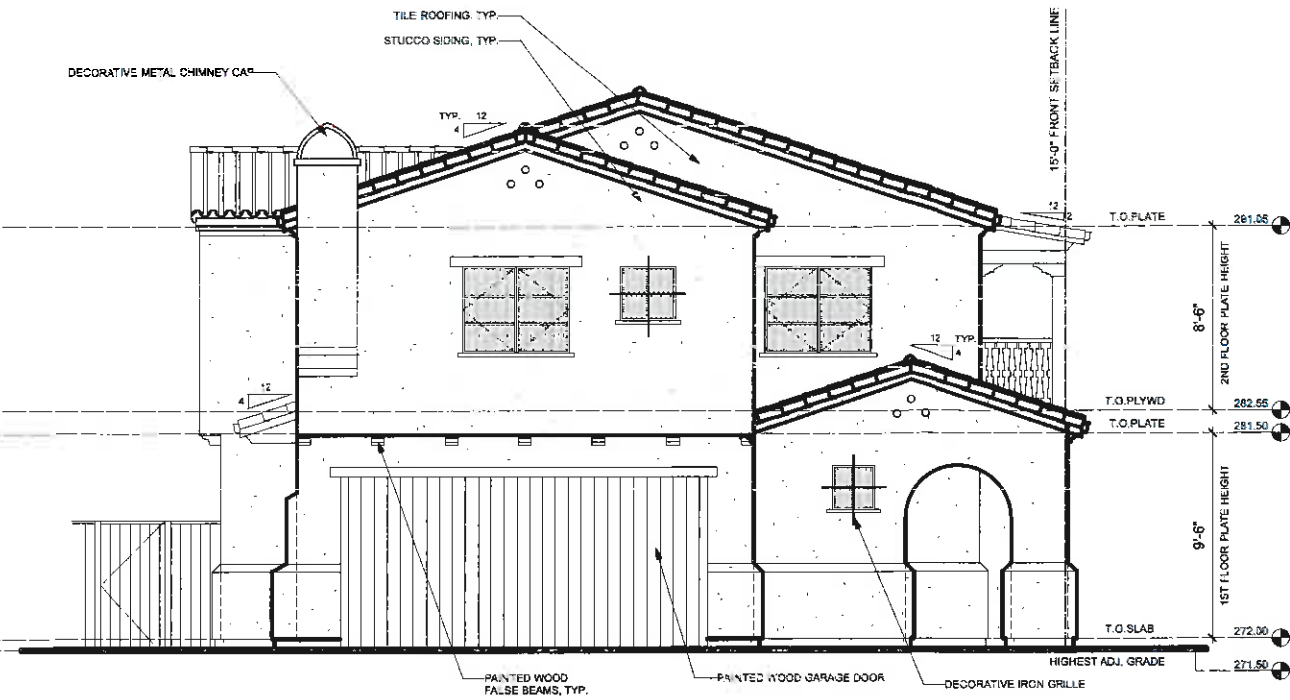


3 UNIT 2 - NORTH (FRONT ENTRY / GARAGE ACCESS) ELEVATION
SCALE: 1/4" = 1'-0"



2 UNIT 2 - WEST (UNION AVENUE) ELEVATION
SCALE: 1/4" = 1'-0"

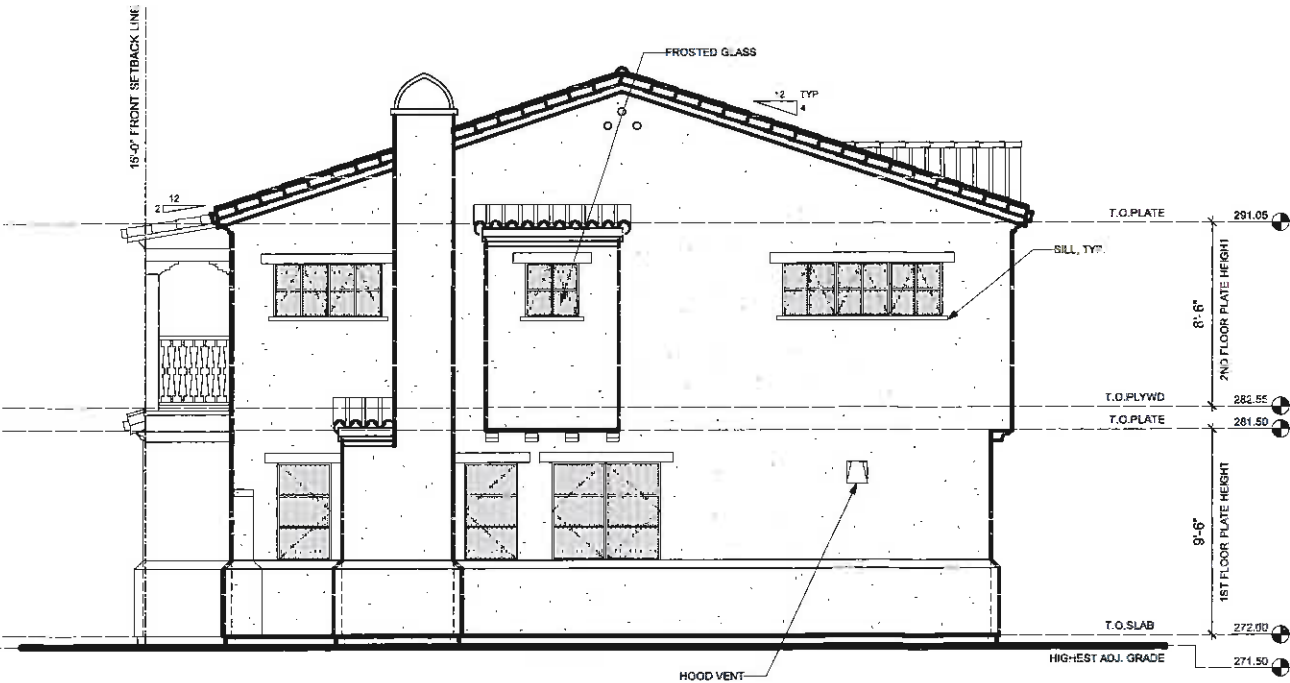


1 UNIT 2 - SOUTH (REAR) ELEVATION
SCALE: 1/4" = 1'-0"

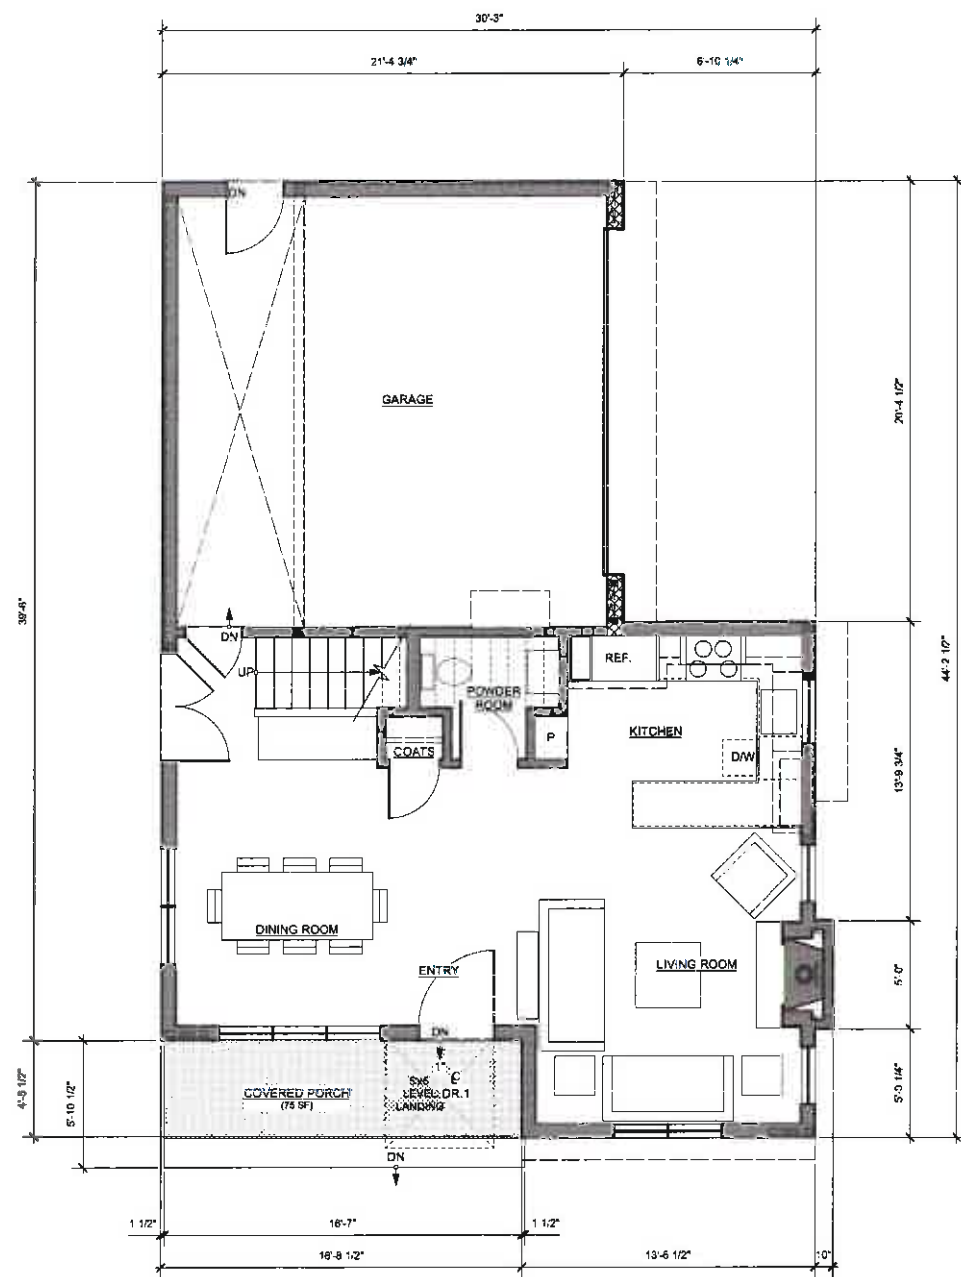

2 UNIT 3 - FIRST FLOOR PLAN - FEB 2014
SCALE: 1/4" = 1'-0"

**PREVIOUSLY APPROVED PORCH
FEB 2014 - UNIT 3 PORCH AREA: 75 SF**

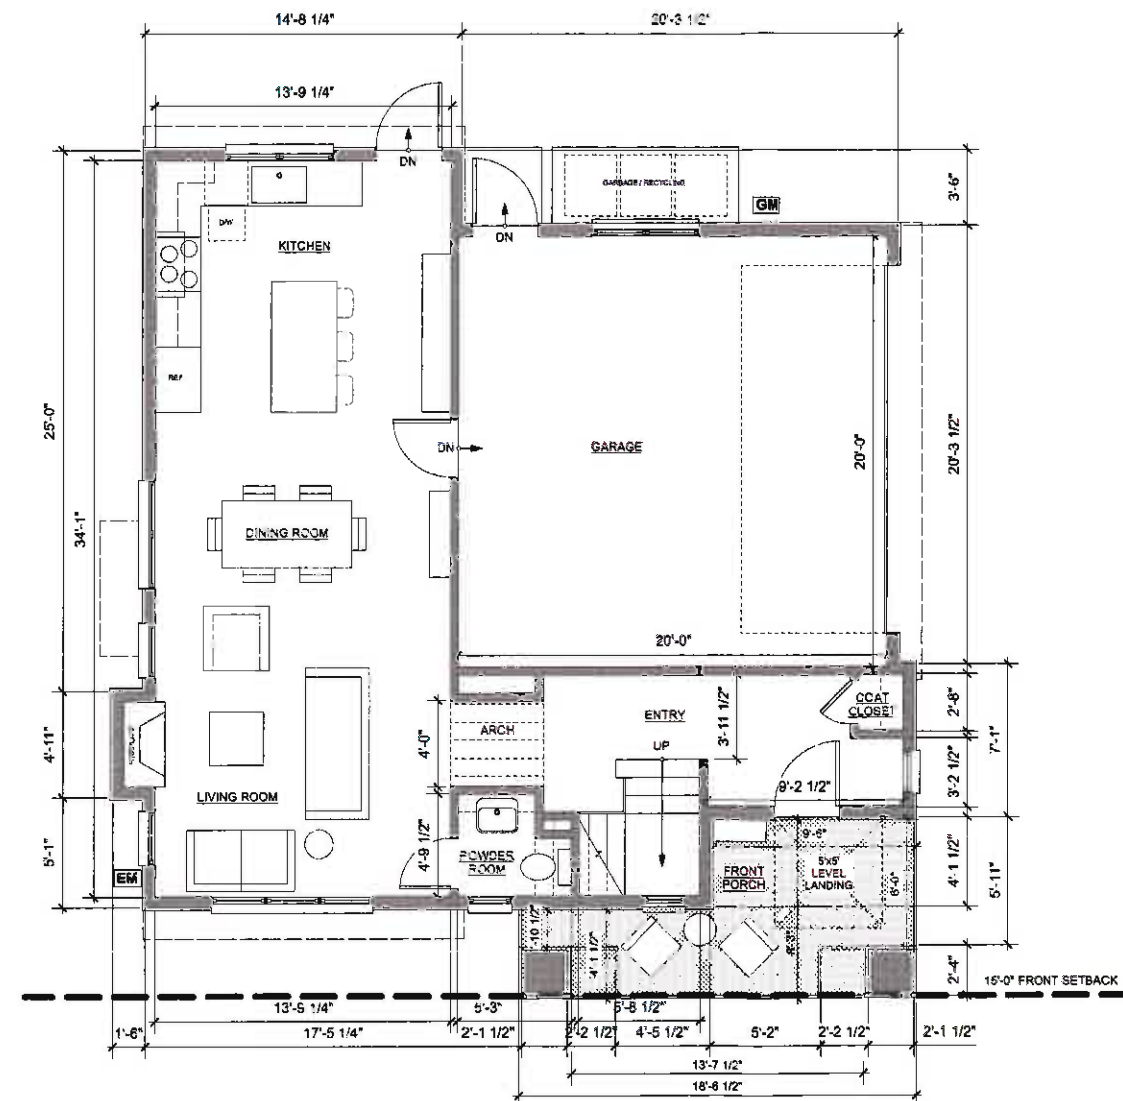

1 UNIT 3 - FIRST FLOOR PLAN - SEPT 2014
SCALE: 1/4" = 1'-0"

**CURRENT PORCH PROPOSAL
SEPT 2014 - UNIT 3 PORCH AREA: 115 SF**



CHRIS KUMMERER & ASSOCIATES
650.233.0342 | 650.233.0345
1000 W. AVENUE, SUITE 200, LOS GATOS, CA 95032
CKA.ASPECTS.COM

REVISIONS:
3-27-2013 TECHNICAL REVIEW SUBMITTAL
4-26-2013 TECHNICAL REVIEW RESPONSE
11-19-2013 PLANNING COMMISSION SUBMITTAL
6-11-2014 TECHNICAL REVIEW SUBMITTAL

UNION ORCHARDS

258 UNION AVENUE, LOS GATOS, CA 95032

CONSULTANT:

STAMP:



PAGE NUMBER:

A2.3a

UNIT 3 - PLANS

These drawings are the property of CKA Architects and are to be used only for the project and location specified on the title block. No part of these drawings may be reproduced or transmitted in any form or by any means electronic or mechanical, including photocopying, recording, or by any information storage and retrieval system, without the prior written permission of CKA Architects.



CHRIS KUMMER & ASSOCIATES
650.233.0342 • 650.233.0345
300 AVENUE 108, SUITE 100, LOS GATOS, CA 95032
THE KUMMER ARCHITECTURAL GROUP
CKA ARCHITECTS.COM


REVISIONS:
3-27-2013 TECHNICAL REVIEW SUBMITTAL
4-28-2013 TECHNICAL REVIEW RESPONSE
11-18-2013 PLANNING COMMISSION SUBMITTAL
6-11-2014 TECHNICAL REVIEW SUBMITTAL

UNION ORCHARDS

258 UNION AVENUE, LOS GATOS, CA 95032

CONSULTANT:


STAMP:

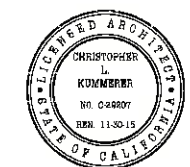

PAGE NUMBER:


A2.3b

UNIT 3 - ELEVATIONS

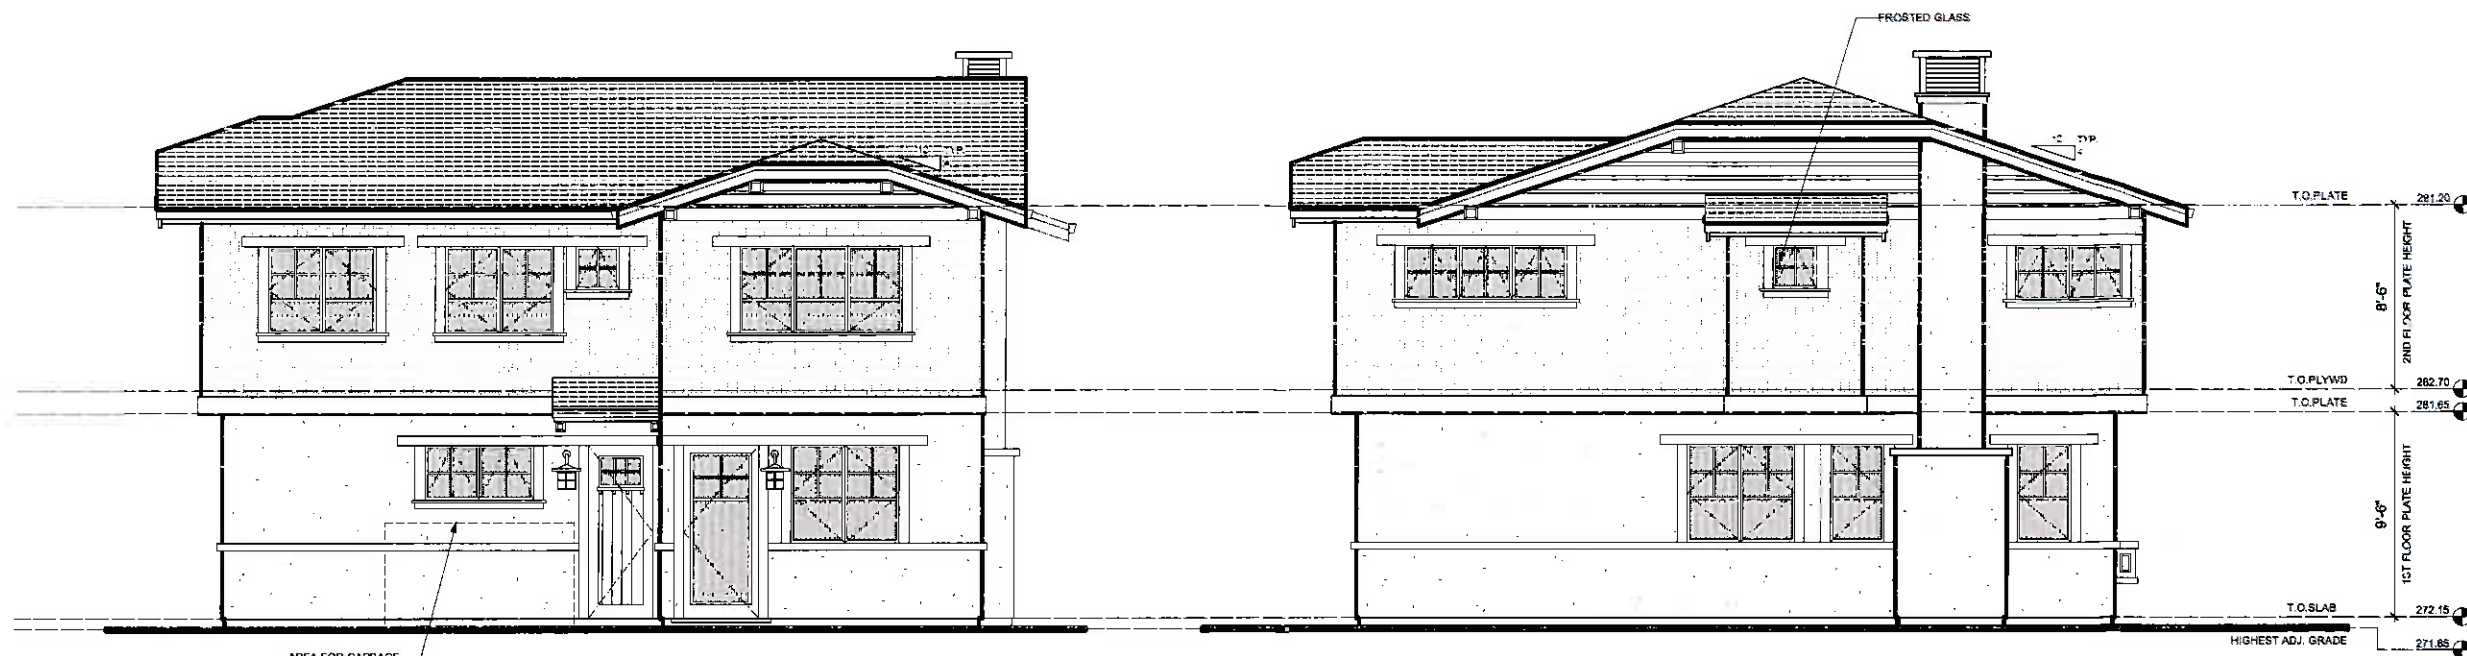


4 UNIT 3 - EAST ELEVATION
SCALE: 1/4" = 1'-0"

3 UNIT 3 - NORTH ELEVATION
SCALE: 1/4" = 1'-0"

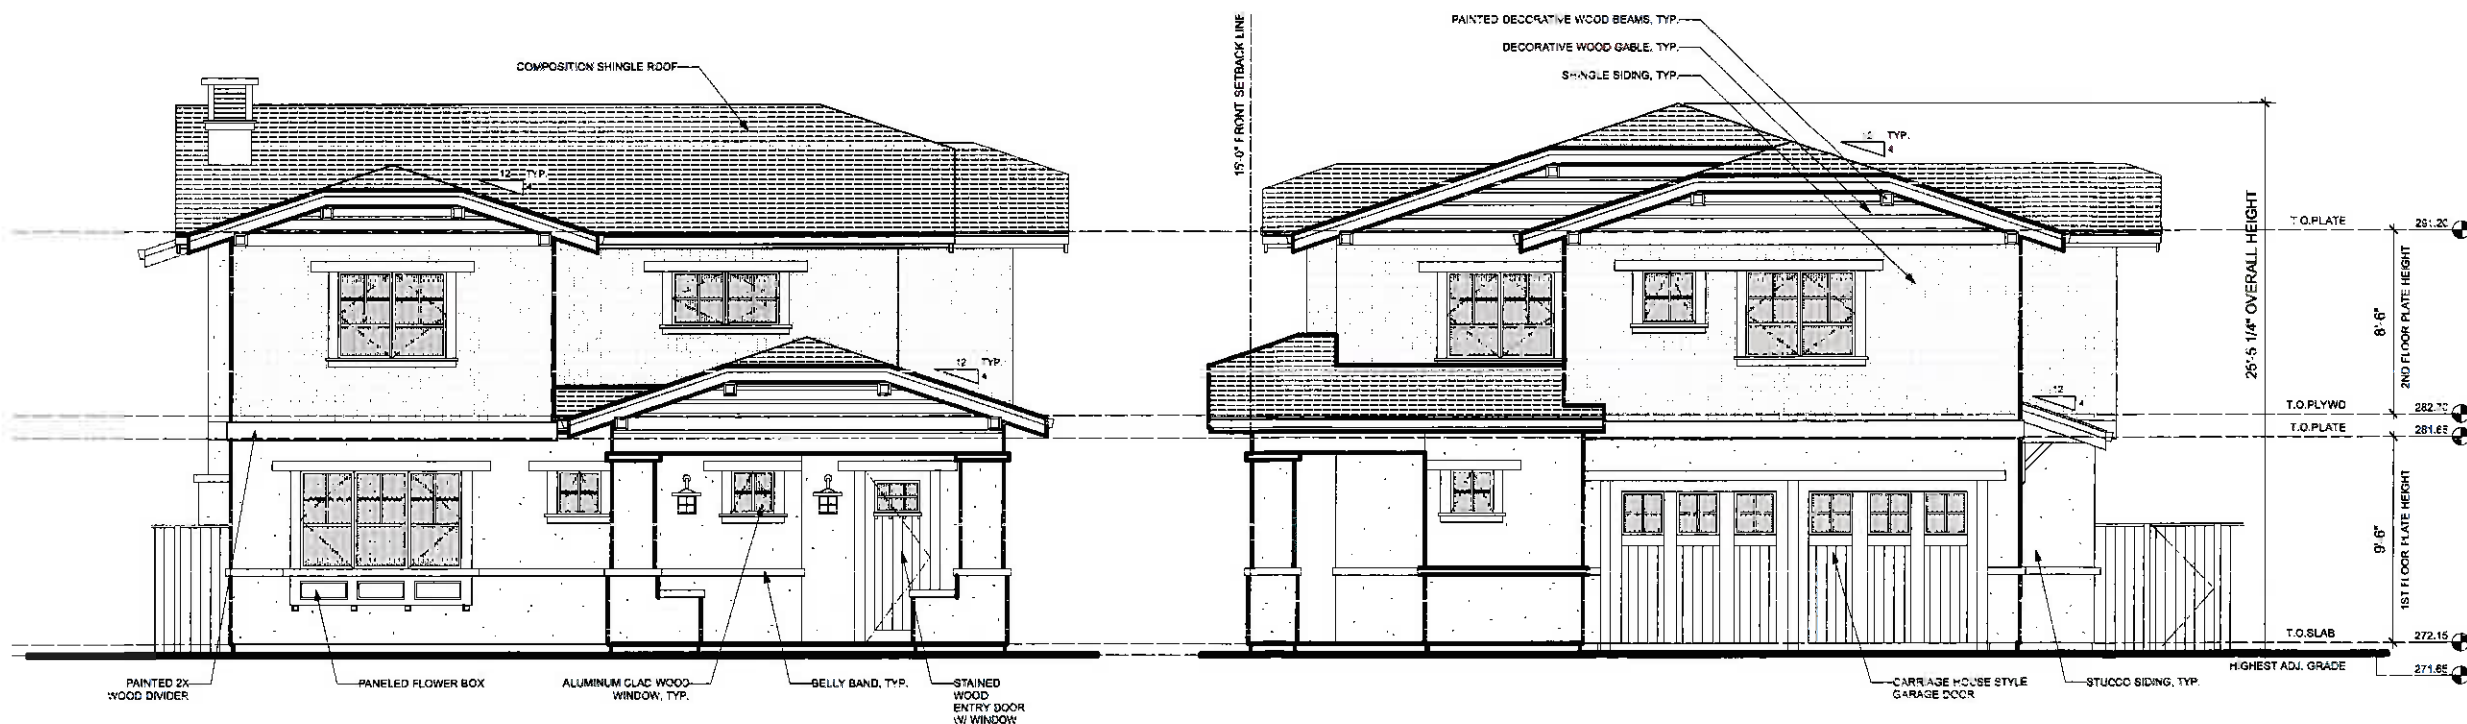


2 UNIT 3 - WEST (UNION AVENUE) ELEVATION
SCALE: 1/4" = 1'-0"

1 UNIT 3 - SOUTH (FRONT ENTRY / GARAGE ACCESS) ELEVATION
SCALE: 1/4" = 1'-0"

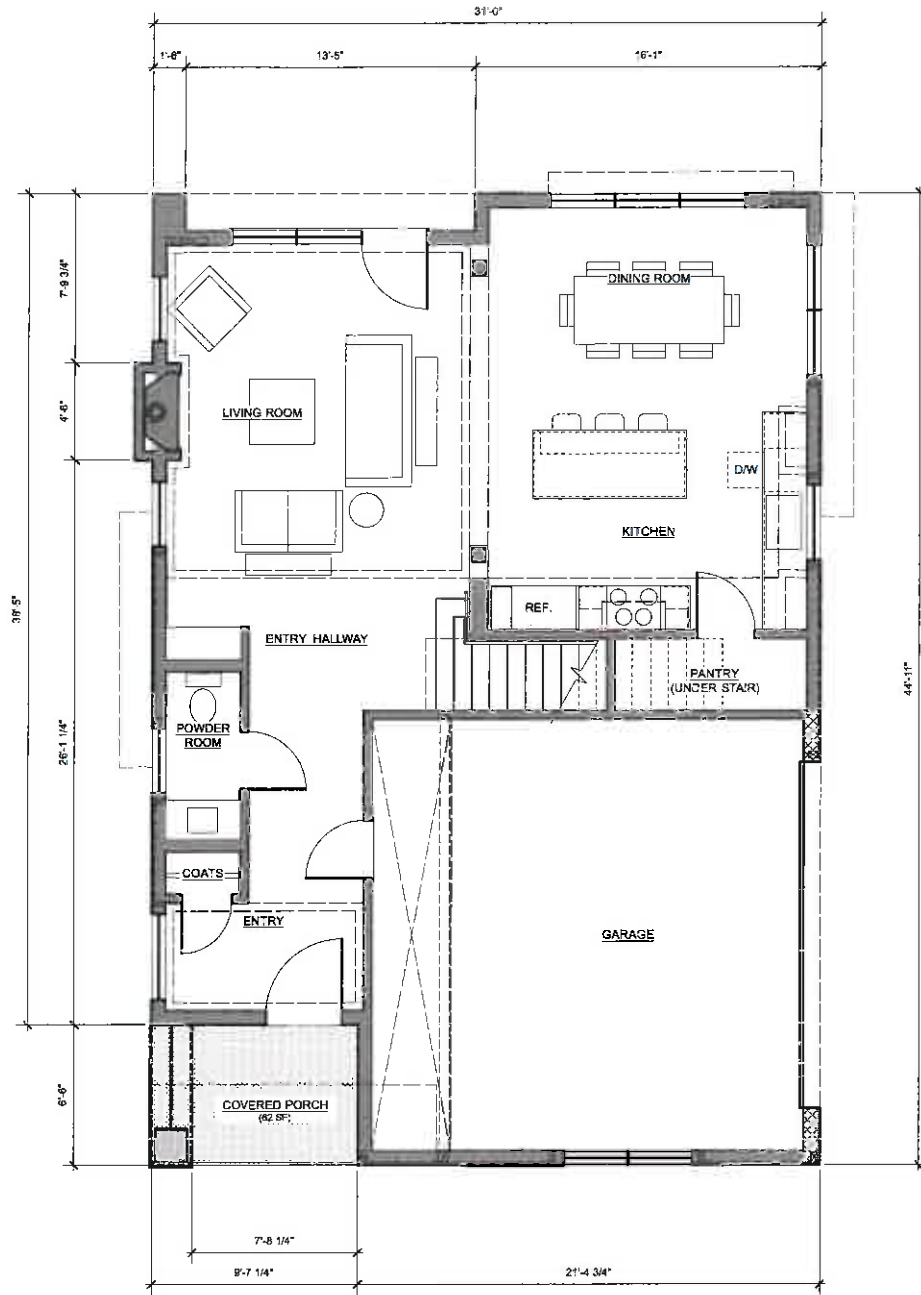

2 UNIT 4 - FIRST FLOOR PLAN - FEB 2014
SCALE: 1/4" = 1'-0"

PREVIOUSLY APPROVED PORCH
FEB 2014 - UNIT 4 PORCH AREA: 62 SF

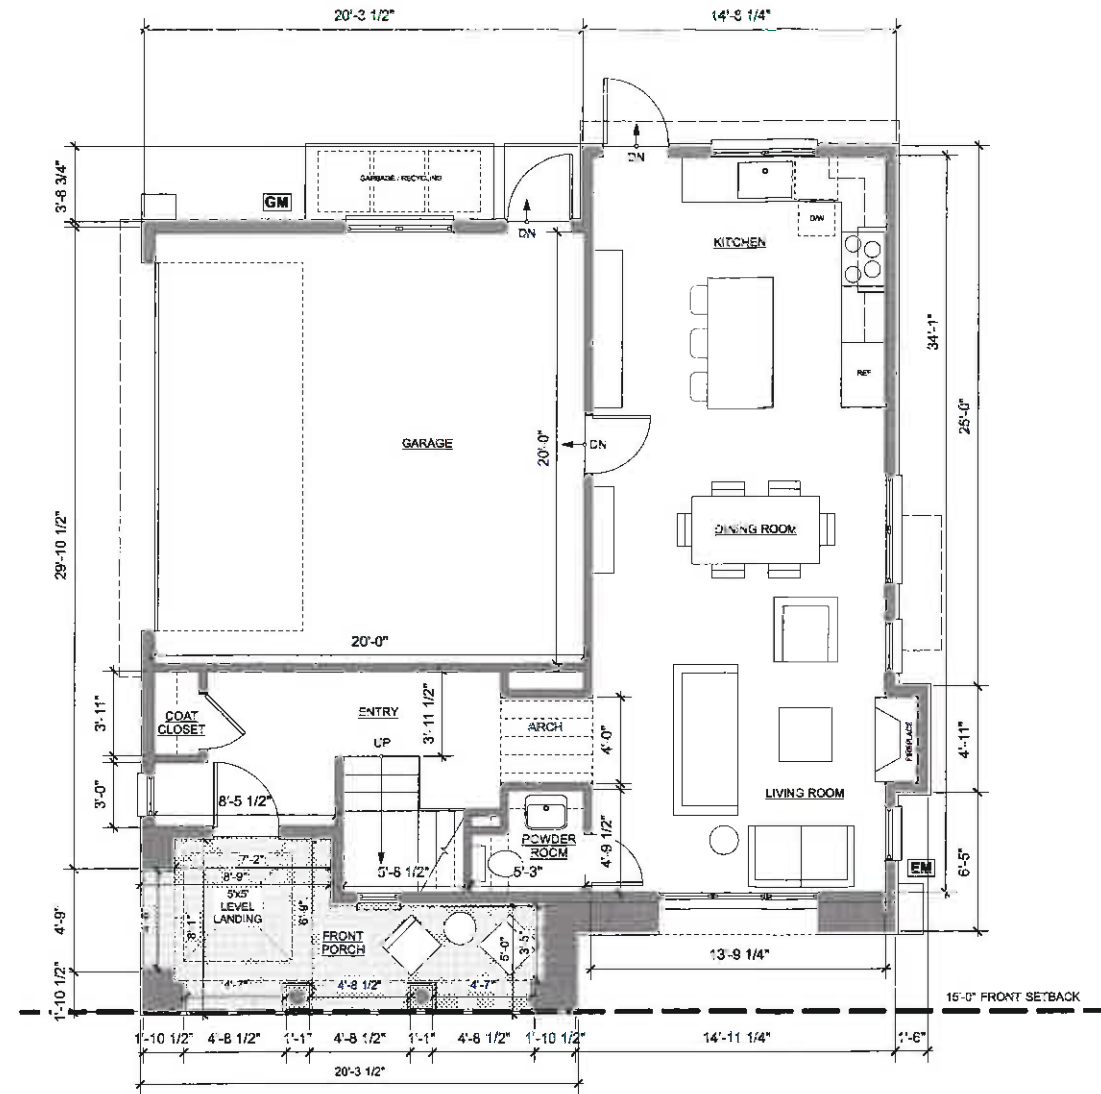

1 UNIT 4 - FIRST FLOOR PLAN - SEPT 2014
SCALE: 1/4" = 1'-0"

CURRENT PORCH PROPOSAL
SEPT 2014 - UNIT 4 PORCH AREA: 125 SF



CHRIS KUMMERER & ASSOCIATES
650.233.0342 / 650.233.0345
1001 AVENUE 100, SUITE 100, GATOS, CA 95032
THE CKA ARCHITECTS.COM
CKA.ASHPROF.COM

REVISIONS:
3-27-2013 TECHNICAL REVIEW SUBMITTAL
4-26-2013 TECHNICAL REVIEW RESPONSE
11-19-2013 PLANNING COMMISSION SUBMITTAL
6-11-2014 TECHNICAL REVIEW SUBMITTAL

UNION ORCHARDS

258 UNION AVENUE, LOS GATOS, CA 95032

CONSULTANT:

STAMP:



PAGE NUMBER:

A2.4a

UNIT 4 - PLANS

ALL DIMENSIONS ARE IN FEET AND INCHES. DIMENSIONS ARE GIVEN TO THE CENTERLINE UNLESS OTHERWISE NOTED. DIMENSIONS TO THE FACE OF WALLS OR PARTITIONS ARE SHOWN IN PARENTHESES. DIMENSIONS TO THE CENTERLINE OF DOORS AND WINDOWS ARE SHOWN IN PARENTHESES. DIMENSIONS TO THE FACE OF WALLS OR PARTITIONS ARE SHOWN IN PARENTHESES. DIMENSIONS TO THE CENTERLINE OF DOORS AND WINDOWS ARE SHOWN IN PARENTHESES.



CHRIS KUMMERER & ASSOCIATES
+ 650.233.0342 + 650.233.0345
2700 AVENUE, LOS GATOS, CA 95032
HP: 408.455.1000 FAX: 408.455.1001
CKA.ASSTEC@GMAIL.COM

REVISIONS:
3-27-2013 TECHNICAL REVIEW SUBMITTAL
4-26-2013 TECHNICAL REVIEW RESPONSE
11-15-2013 PLANNING COMMISSION SUBMITTAL
6-11-2014 TECHNICAL REVIEW SUBMITTAL

UNION ORCHARDS

258 UNION AVENUE, LOS GATOS, CA 95032

CONSULTANT:

STAMP:




PAGE NUMBER:

A2.4b


UNIT 4 - ELEVATIONS




4 UNIT 4 - EAST ELEVATION
SCALE: 1/4" = 1'-0"

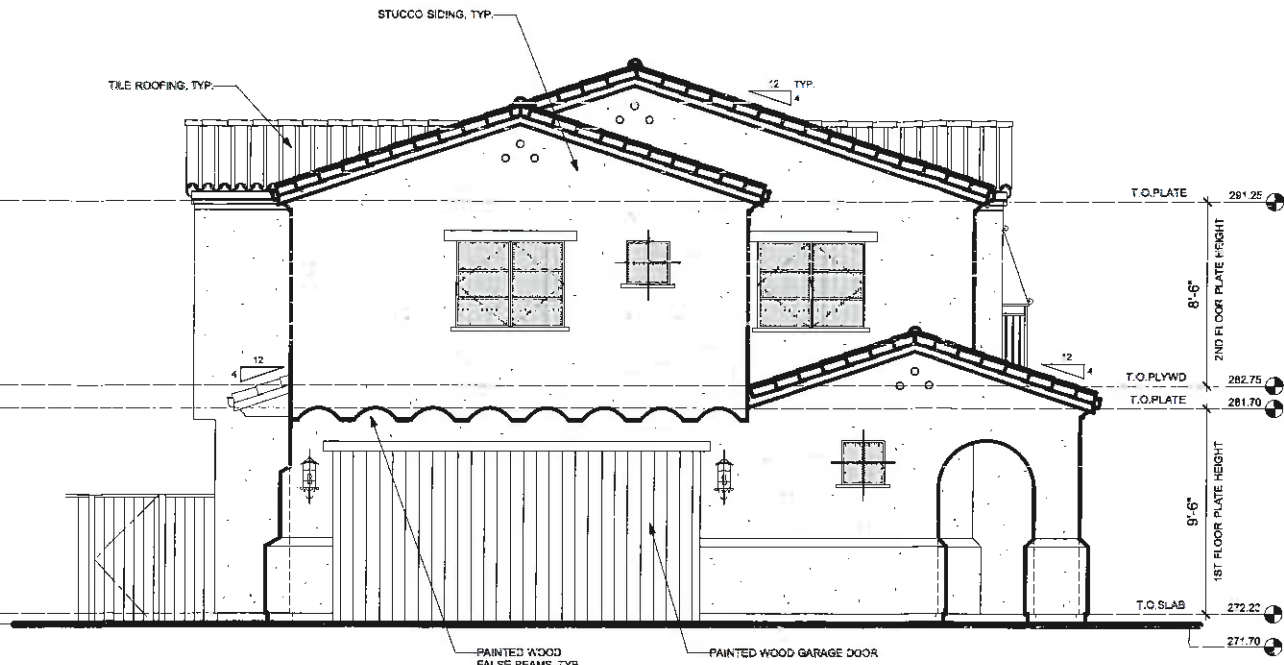

3 UNIT 4 - NORTH (FRONT ENTRY / GARAGE ACCESS) ELEVATION
SCALE: 1/4" = 1'-0"

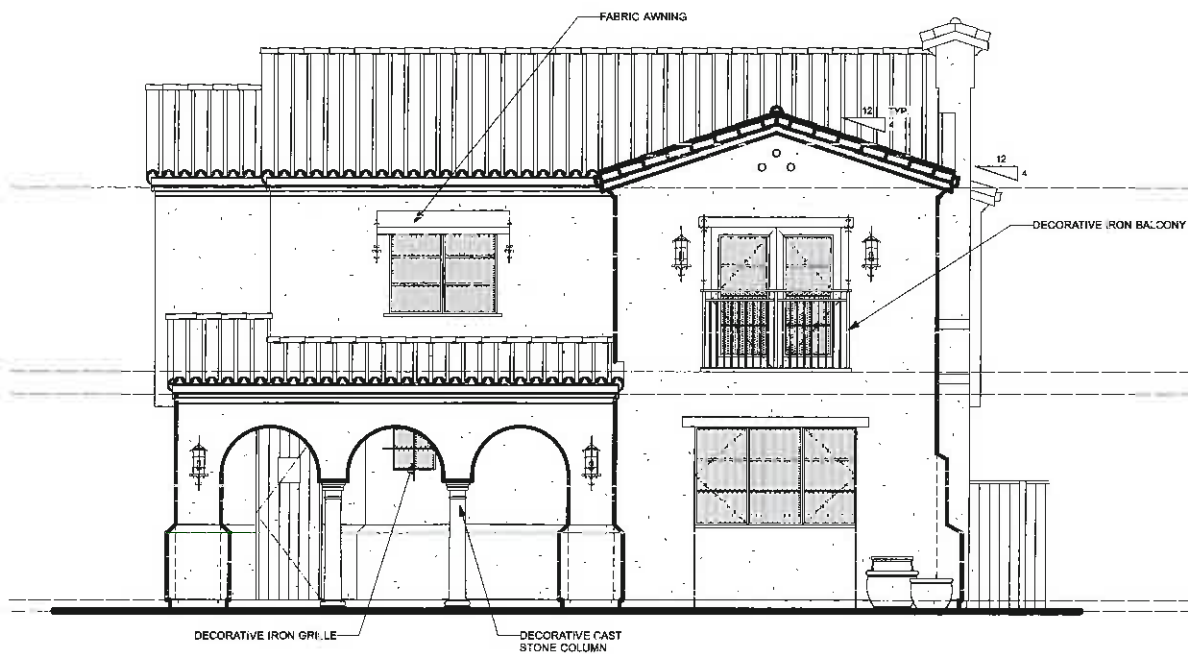

2 UNIT 4 - WEST (UNION AVENUE) ELEVATION
SCALE: 1/4" = 1'-0"

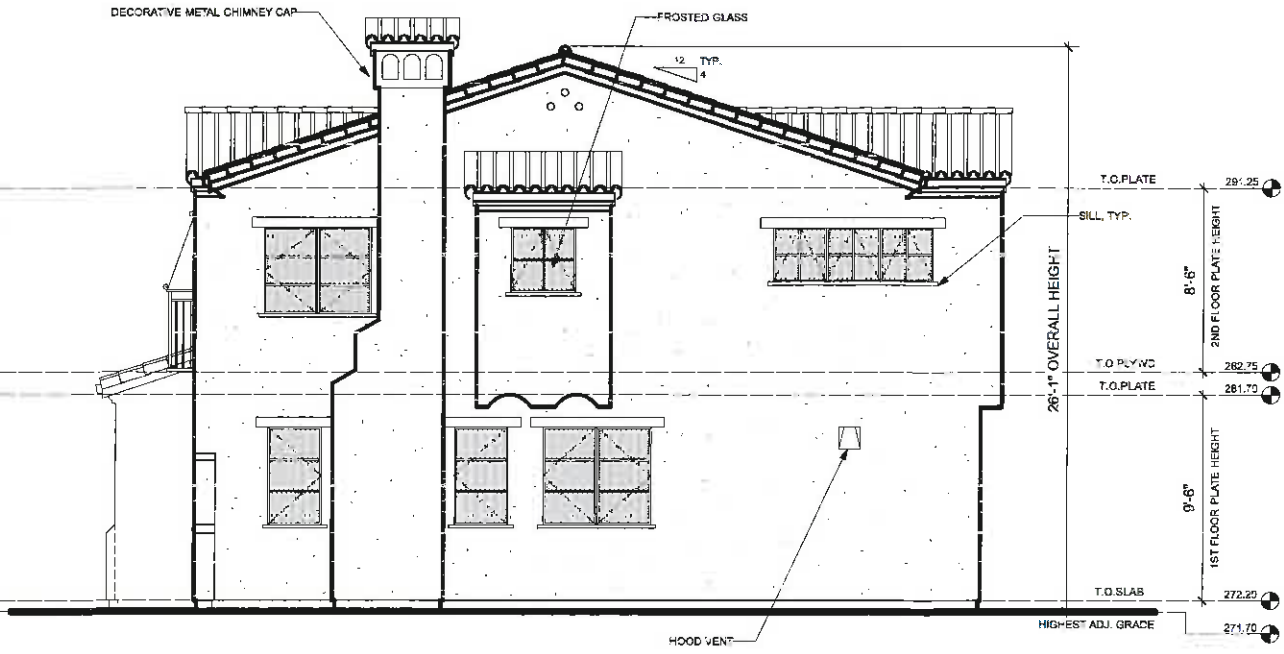

1 UNIT 4 - SOUTH (REAR) ELEVATION
SCALE: 1/4" = 1'-0"